


## INSTALL INSTRUCTIONS:

1. ASSEMBLE IN ORDER OUT FROM ACRYLIC WALL SECTION OVER HOLE FOR VOICE COMMUNICATION AS SEEN IN ASSEMBLY BELOW.  
(WITH Ø 5" HOLE)

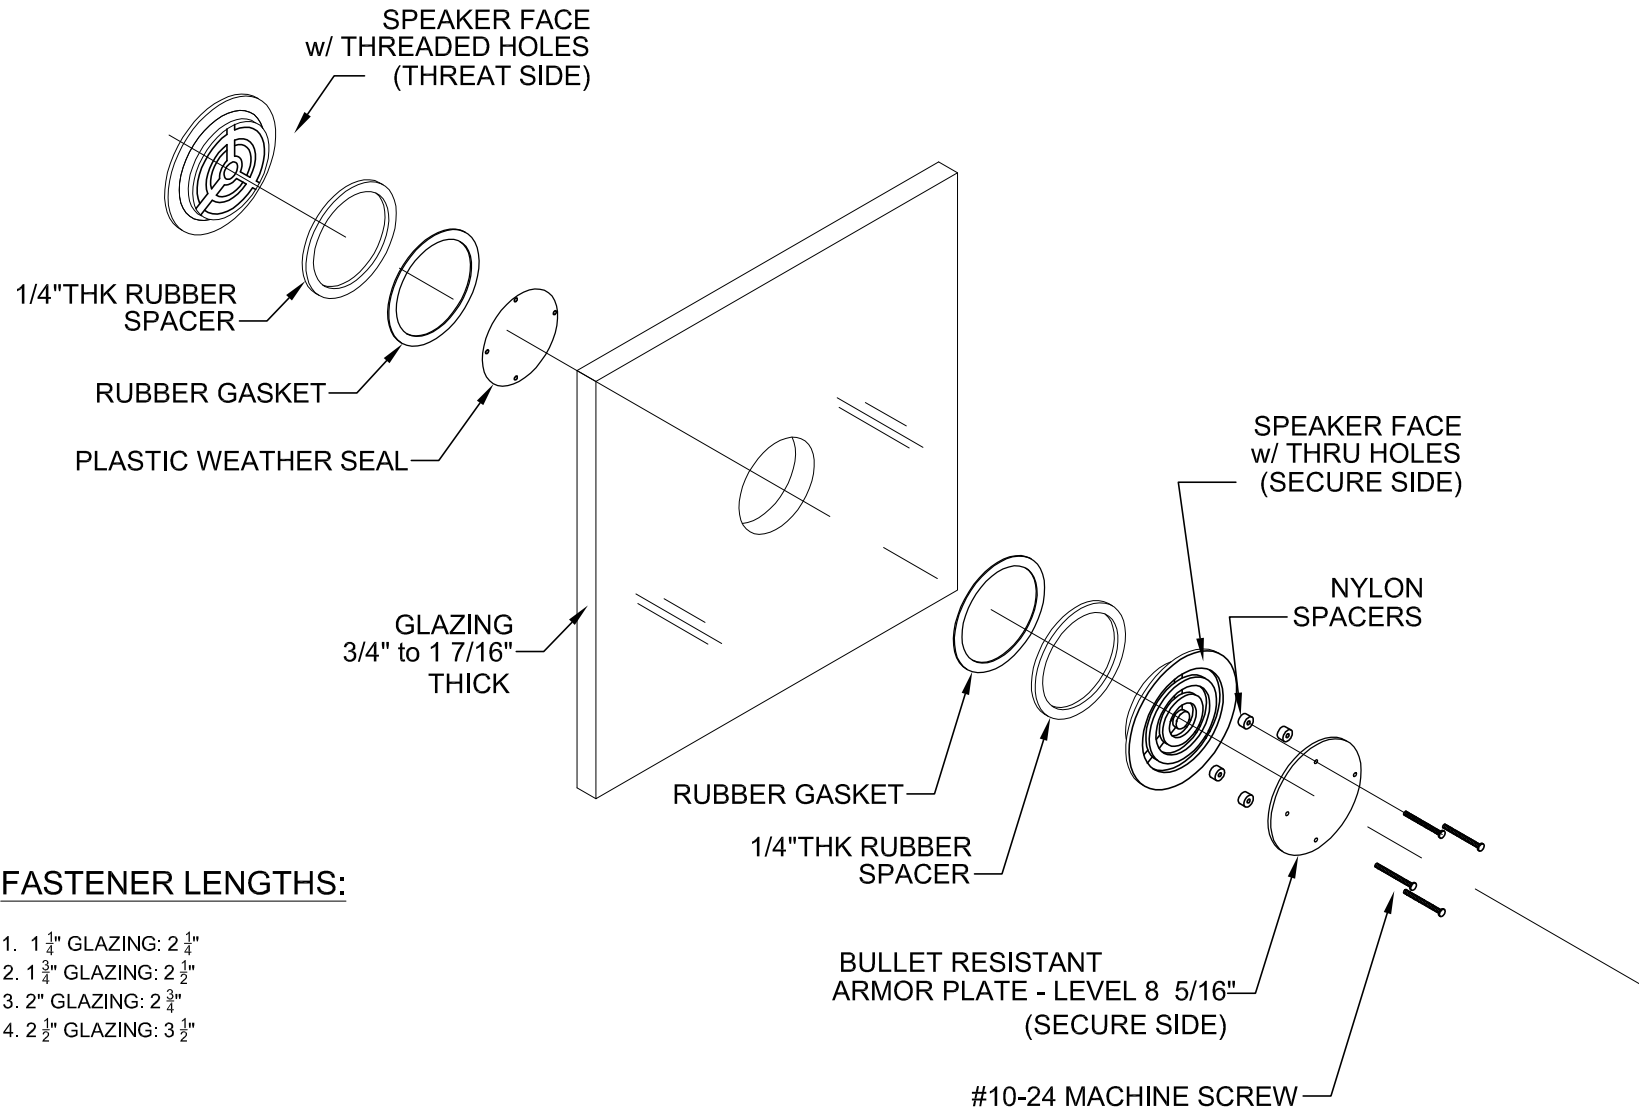

### FASTENER LENGTHS:

1. 1 1/4" GLAZING: 2 1/4"
2. 1 3/4" GLAZING: 2 1/2"
3. 2" GLAZING: 2 3/4"
4. 2 1/2" GLAZING: 3 1/2"

**MK-HD**

STAINLESS STEEL SPEAKER PORT

**Total Security Solutions**

935 Garden Lane  
Fowlerville, Michigan 48836  
517.223.7807 Fax: 517.223.0805

TOTAL  
SECURITY  
SOLUTIONS

These drawings and all information herein are of a confidential nature and remain the property of TOTAL SECURITY SOLUTIONS. Any use or reproduction of these drawings or information herein without the written permission of TOTAL SECURITY SOLUTIONS is strictly prohibited.

Sheet Title:

**INSTALL DETAIL**

Sheet Number:

**IN-1**